



ARHITEKTONSKI STUDIO GRGURIĆ

Projektiranje, građenje i nadzor - Zagreb, Pavla Hatza 23, Tel/fax: 01 49 21 537



IZVEDBENI PROJEKT

INVESTITOR: **Povjerenstvo za odlučivanje o sukobu interesa,**
Kneza Mutimira 5/I, Zagreb

GRAĐEVINA: **ADAPTACIJA UREDSKIH PROSTORA**

LOKACIJA: Kneza Mislava 11, Zagreb


DATUM: rujan 2019.


GLAVNI PROJEKTANT:


IVAN GRGURIĆ d.i.a.


PROJEKTANT:


PETRA TEŽAK GRGURIĆ d.i.a.

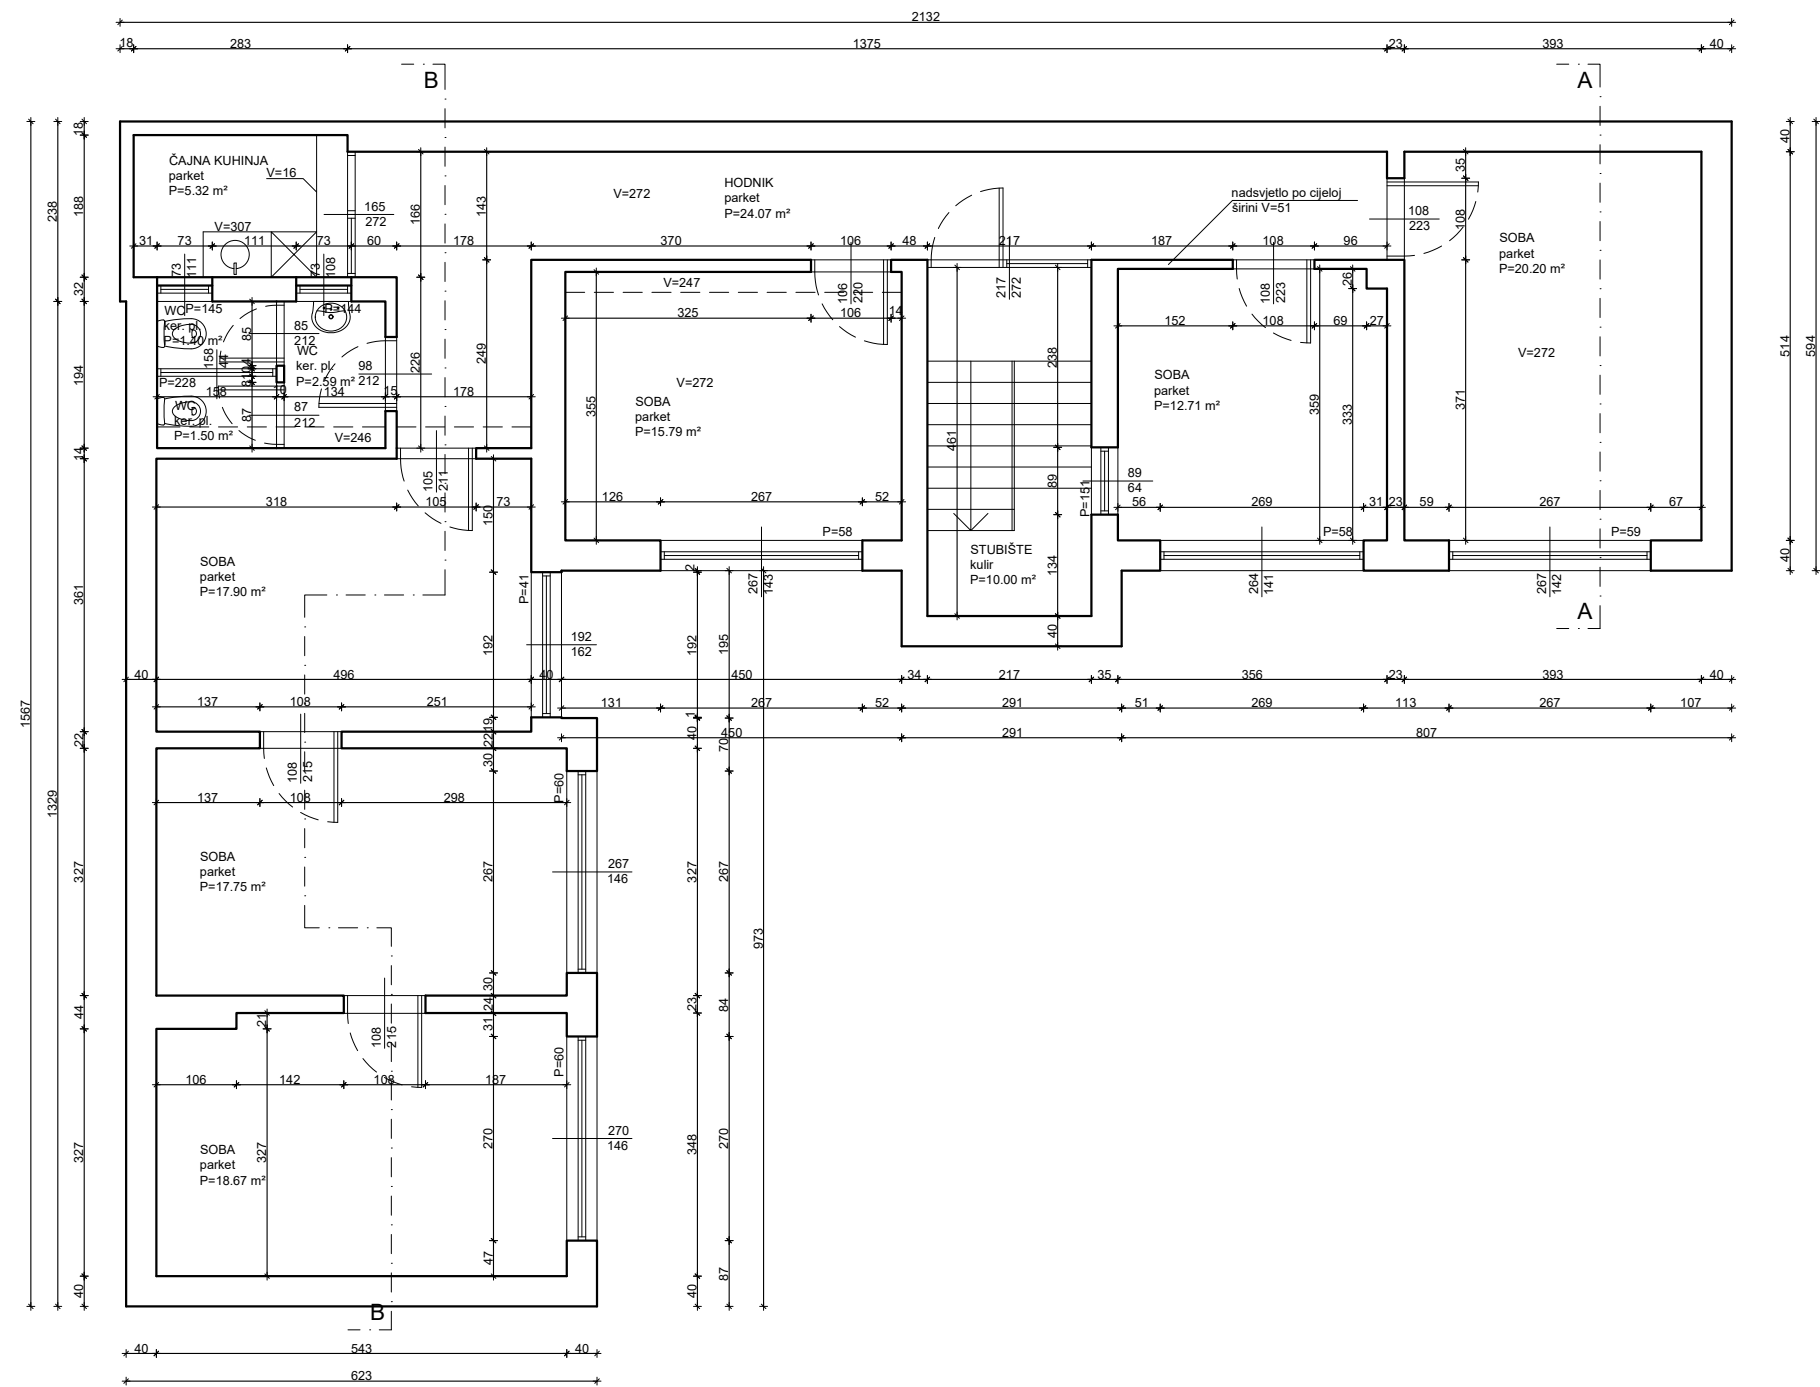

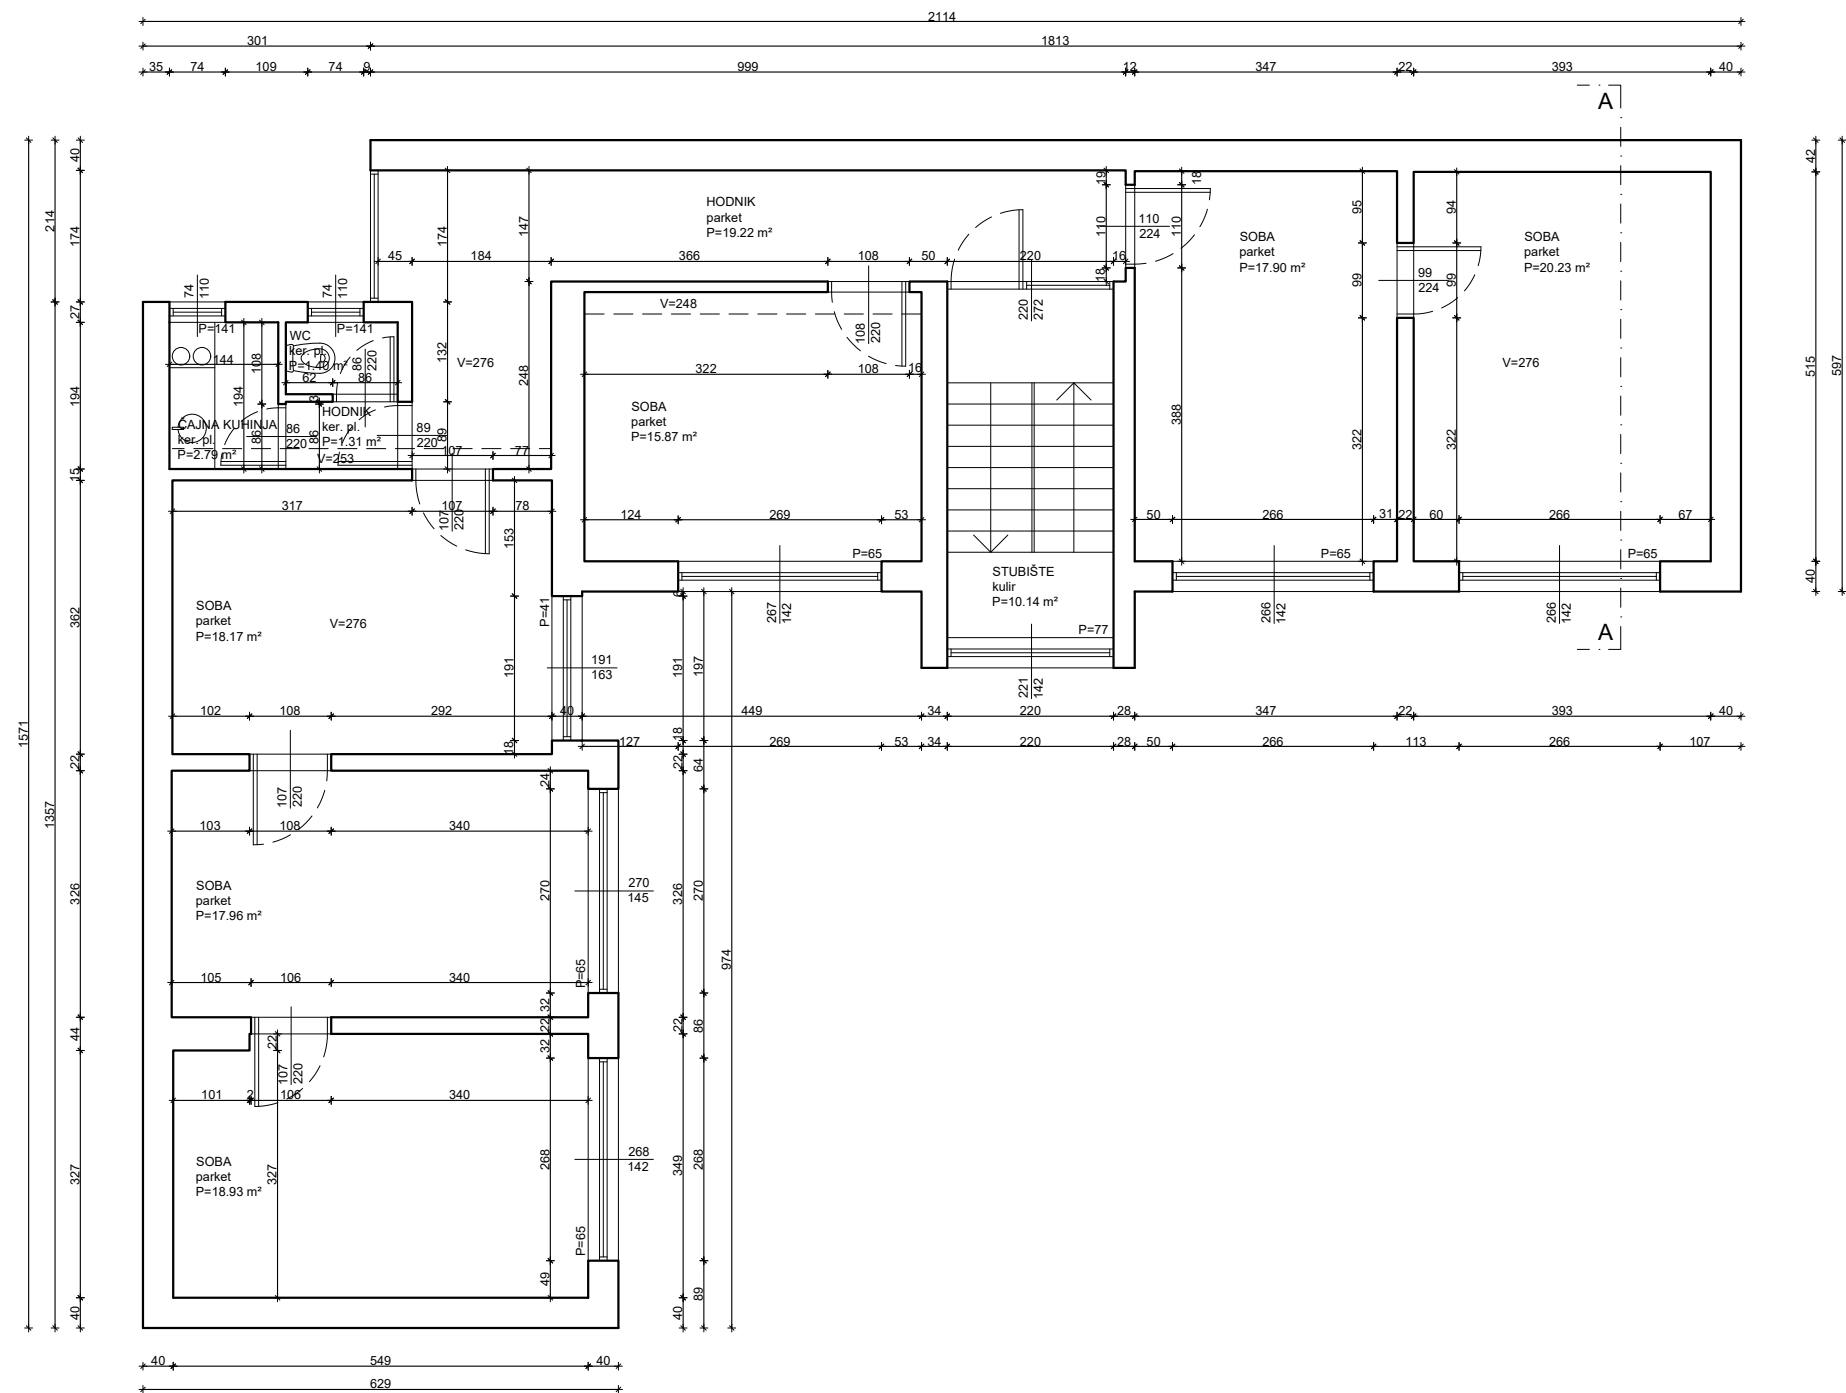


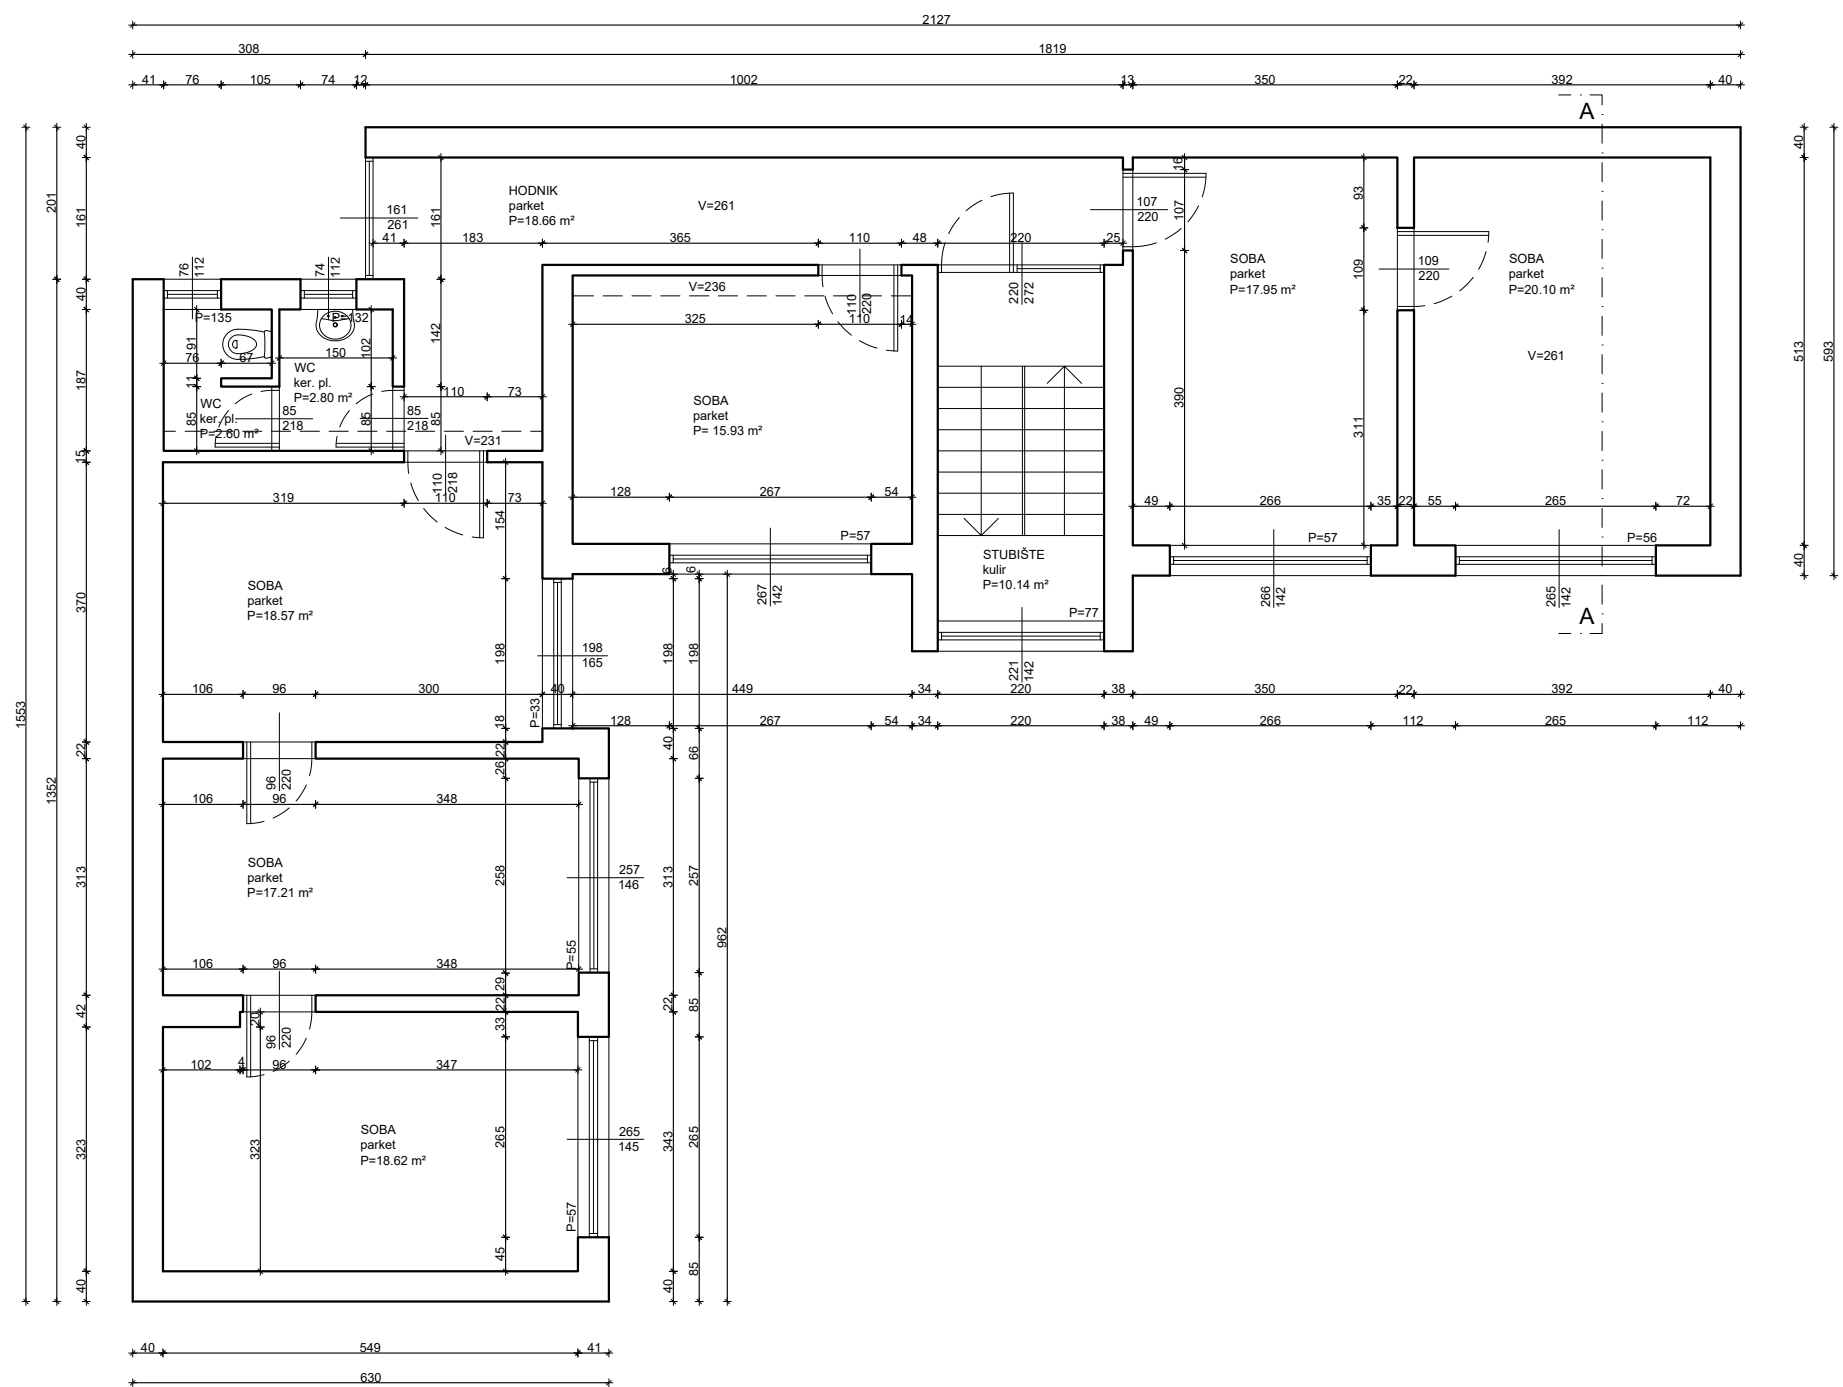

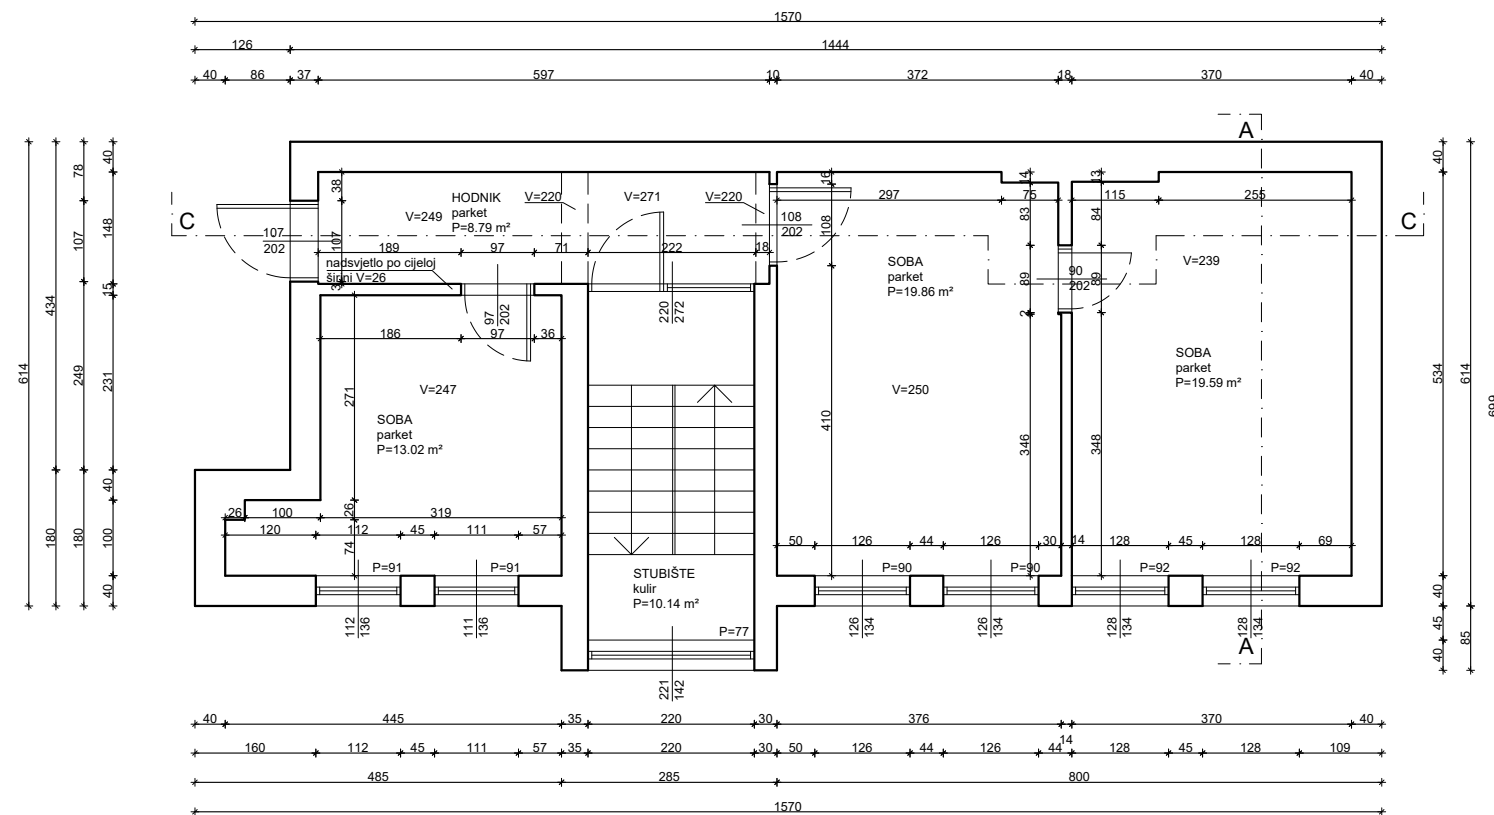


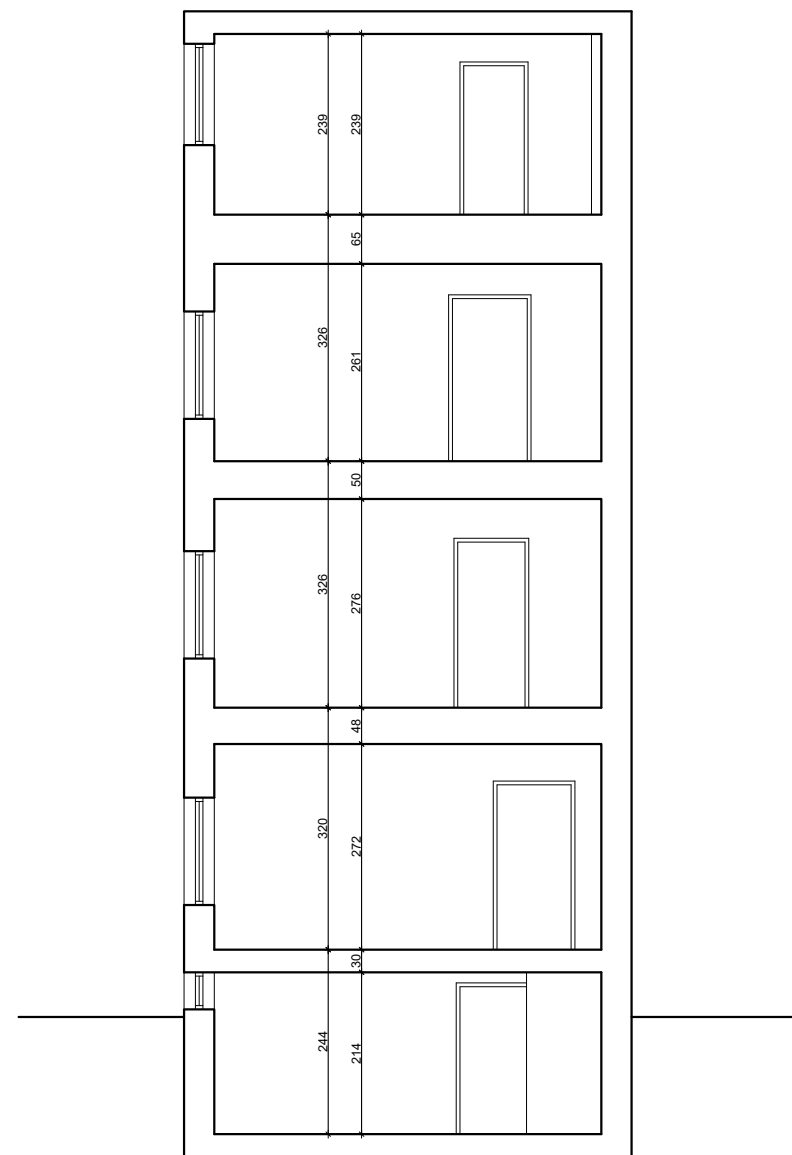


A-A

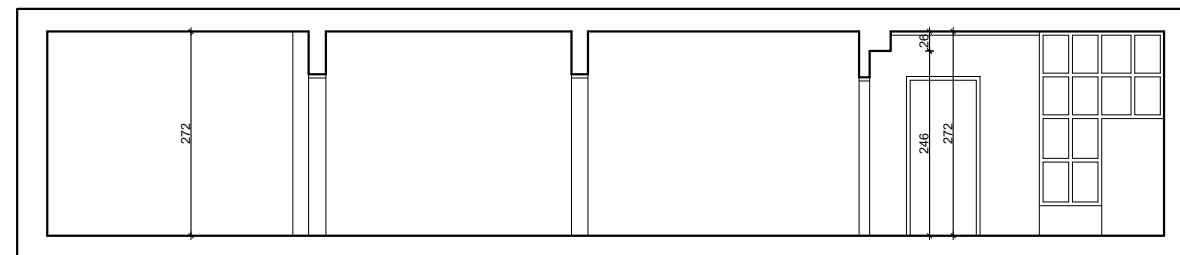


B-B

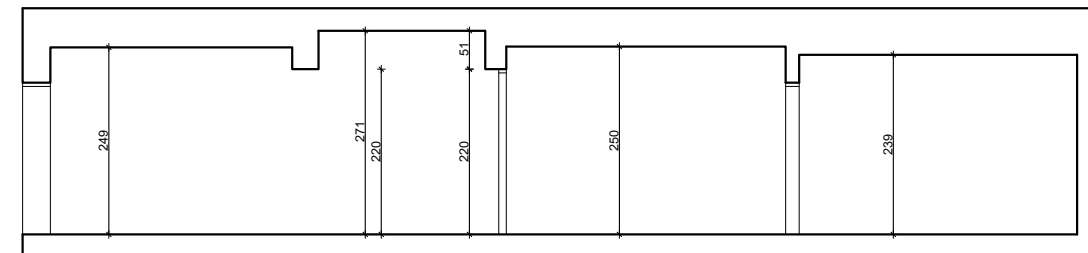


C-C

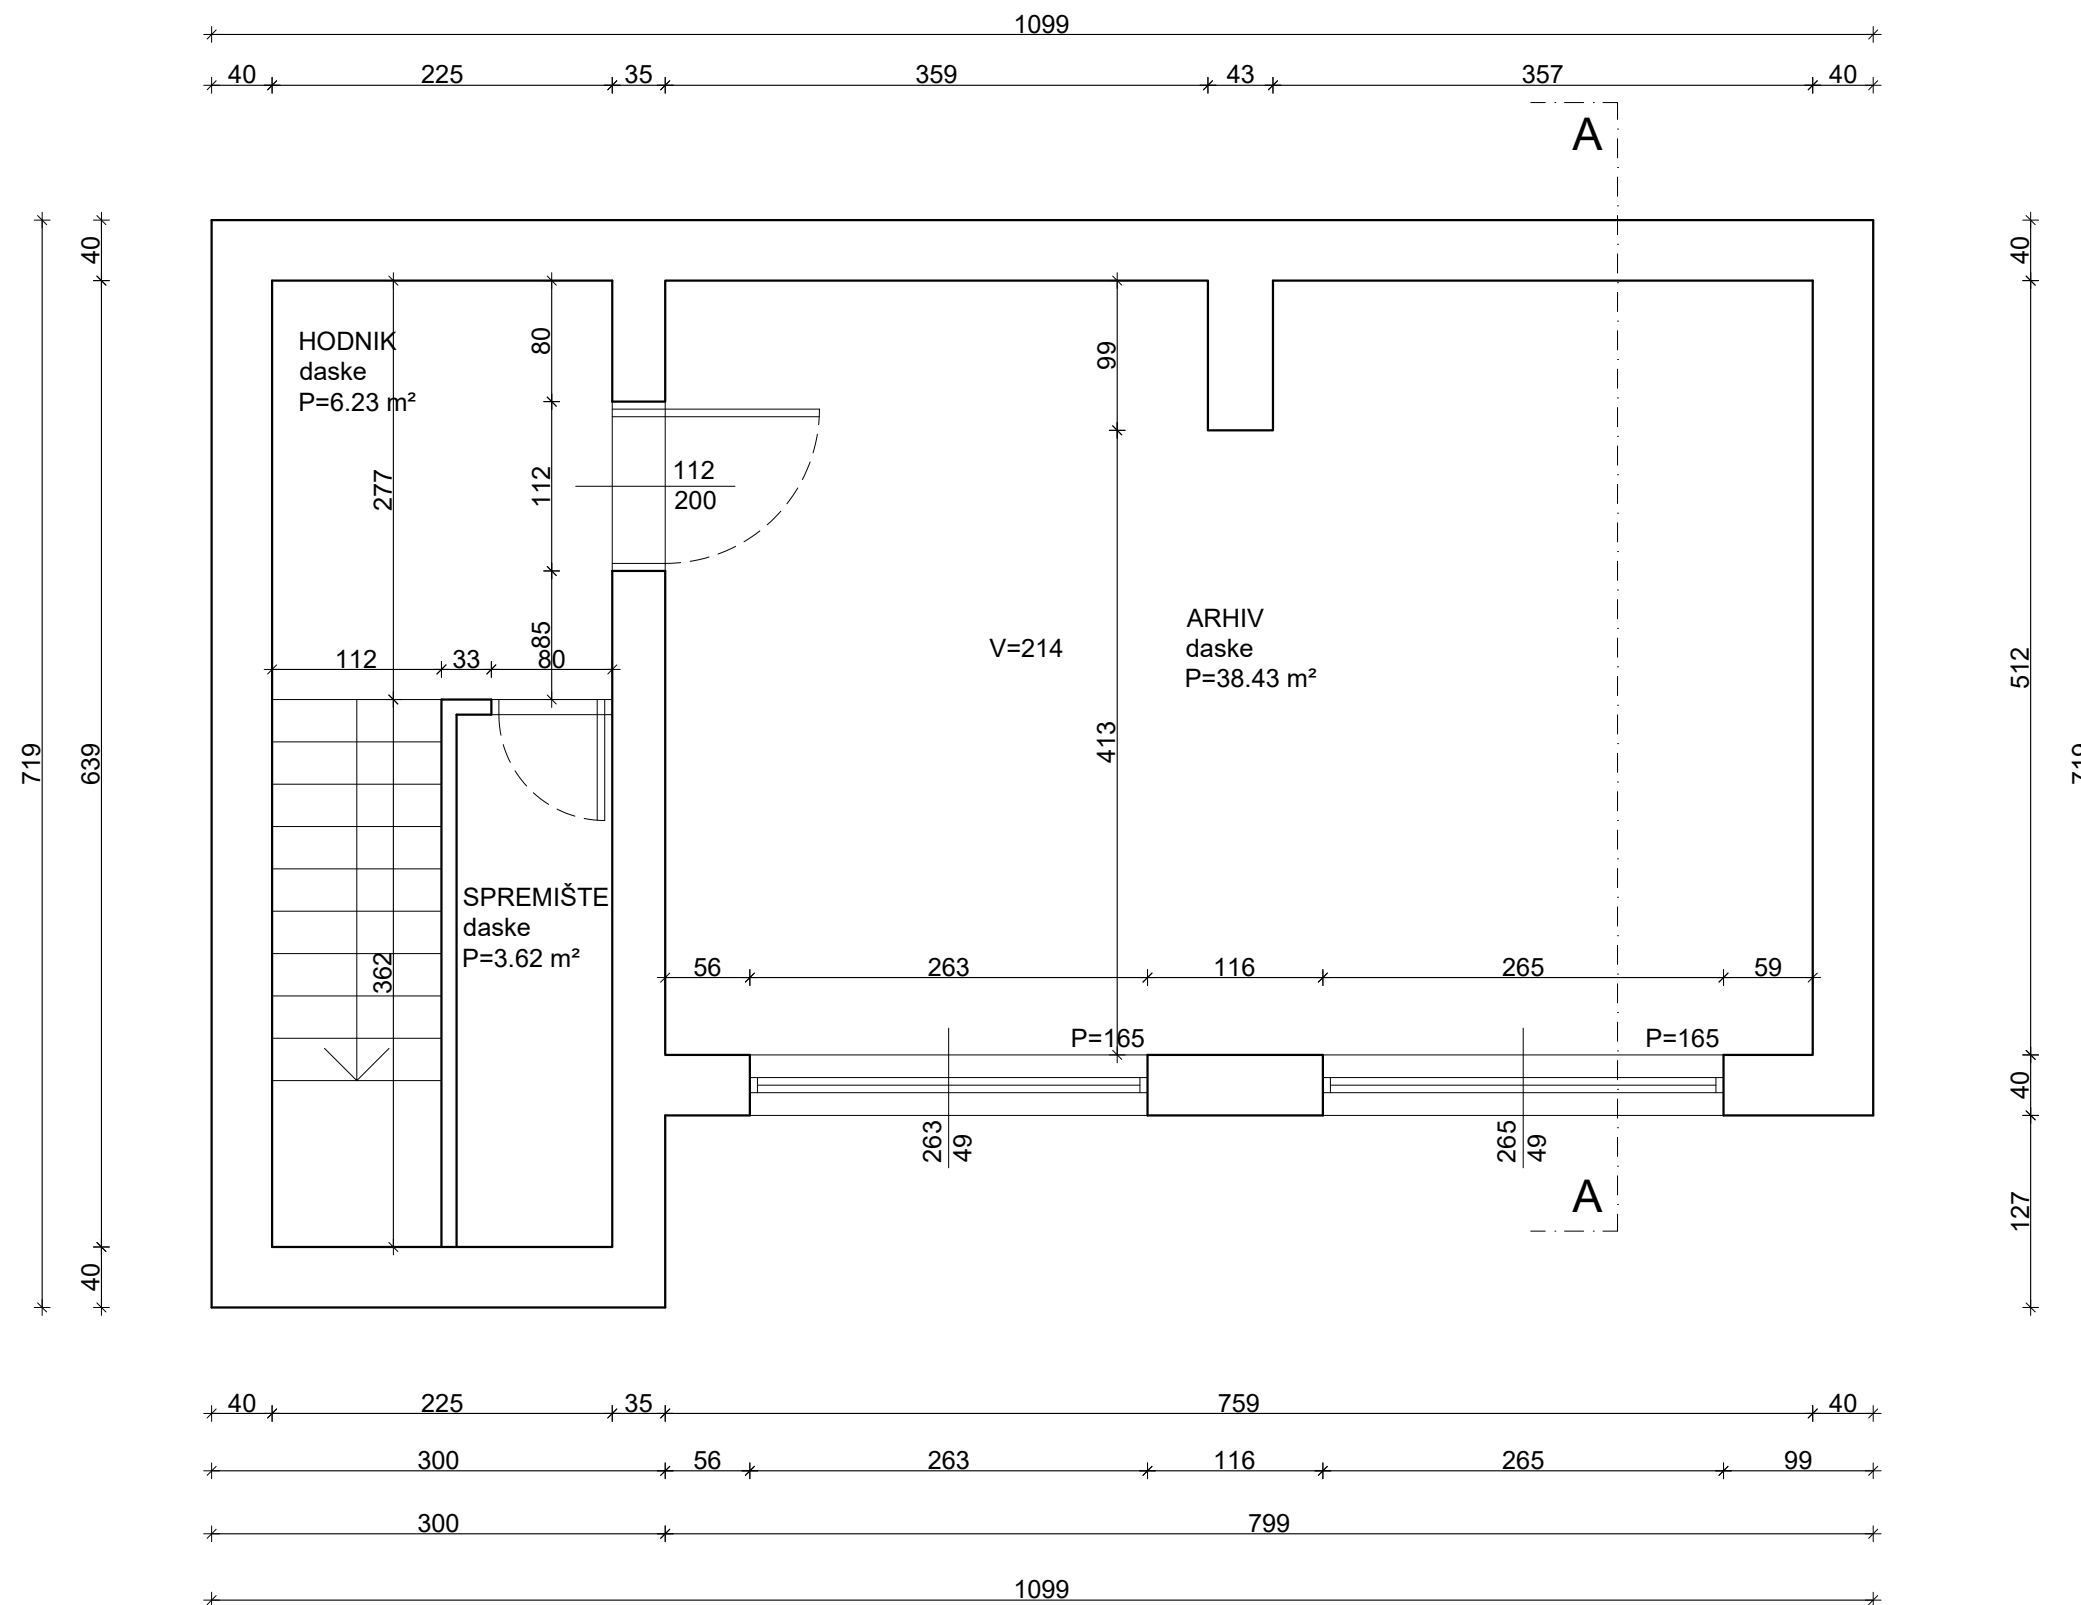



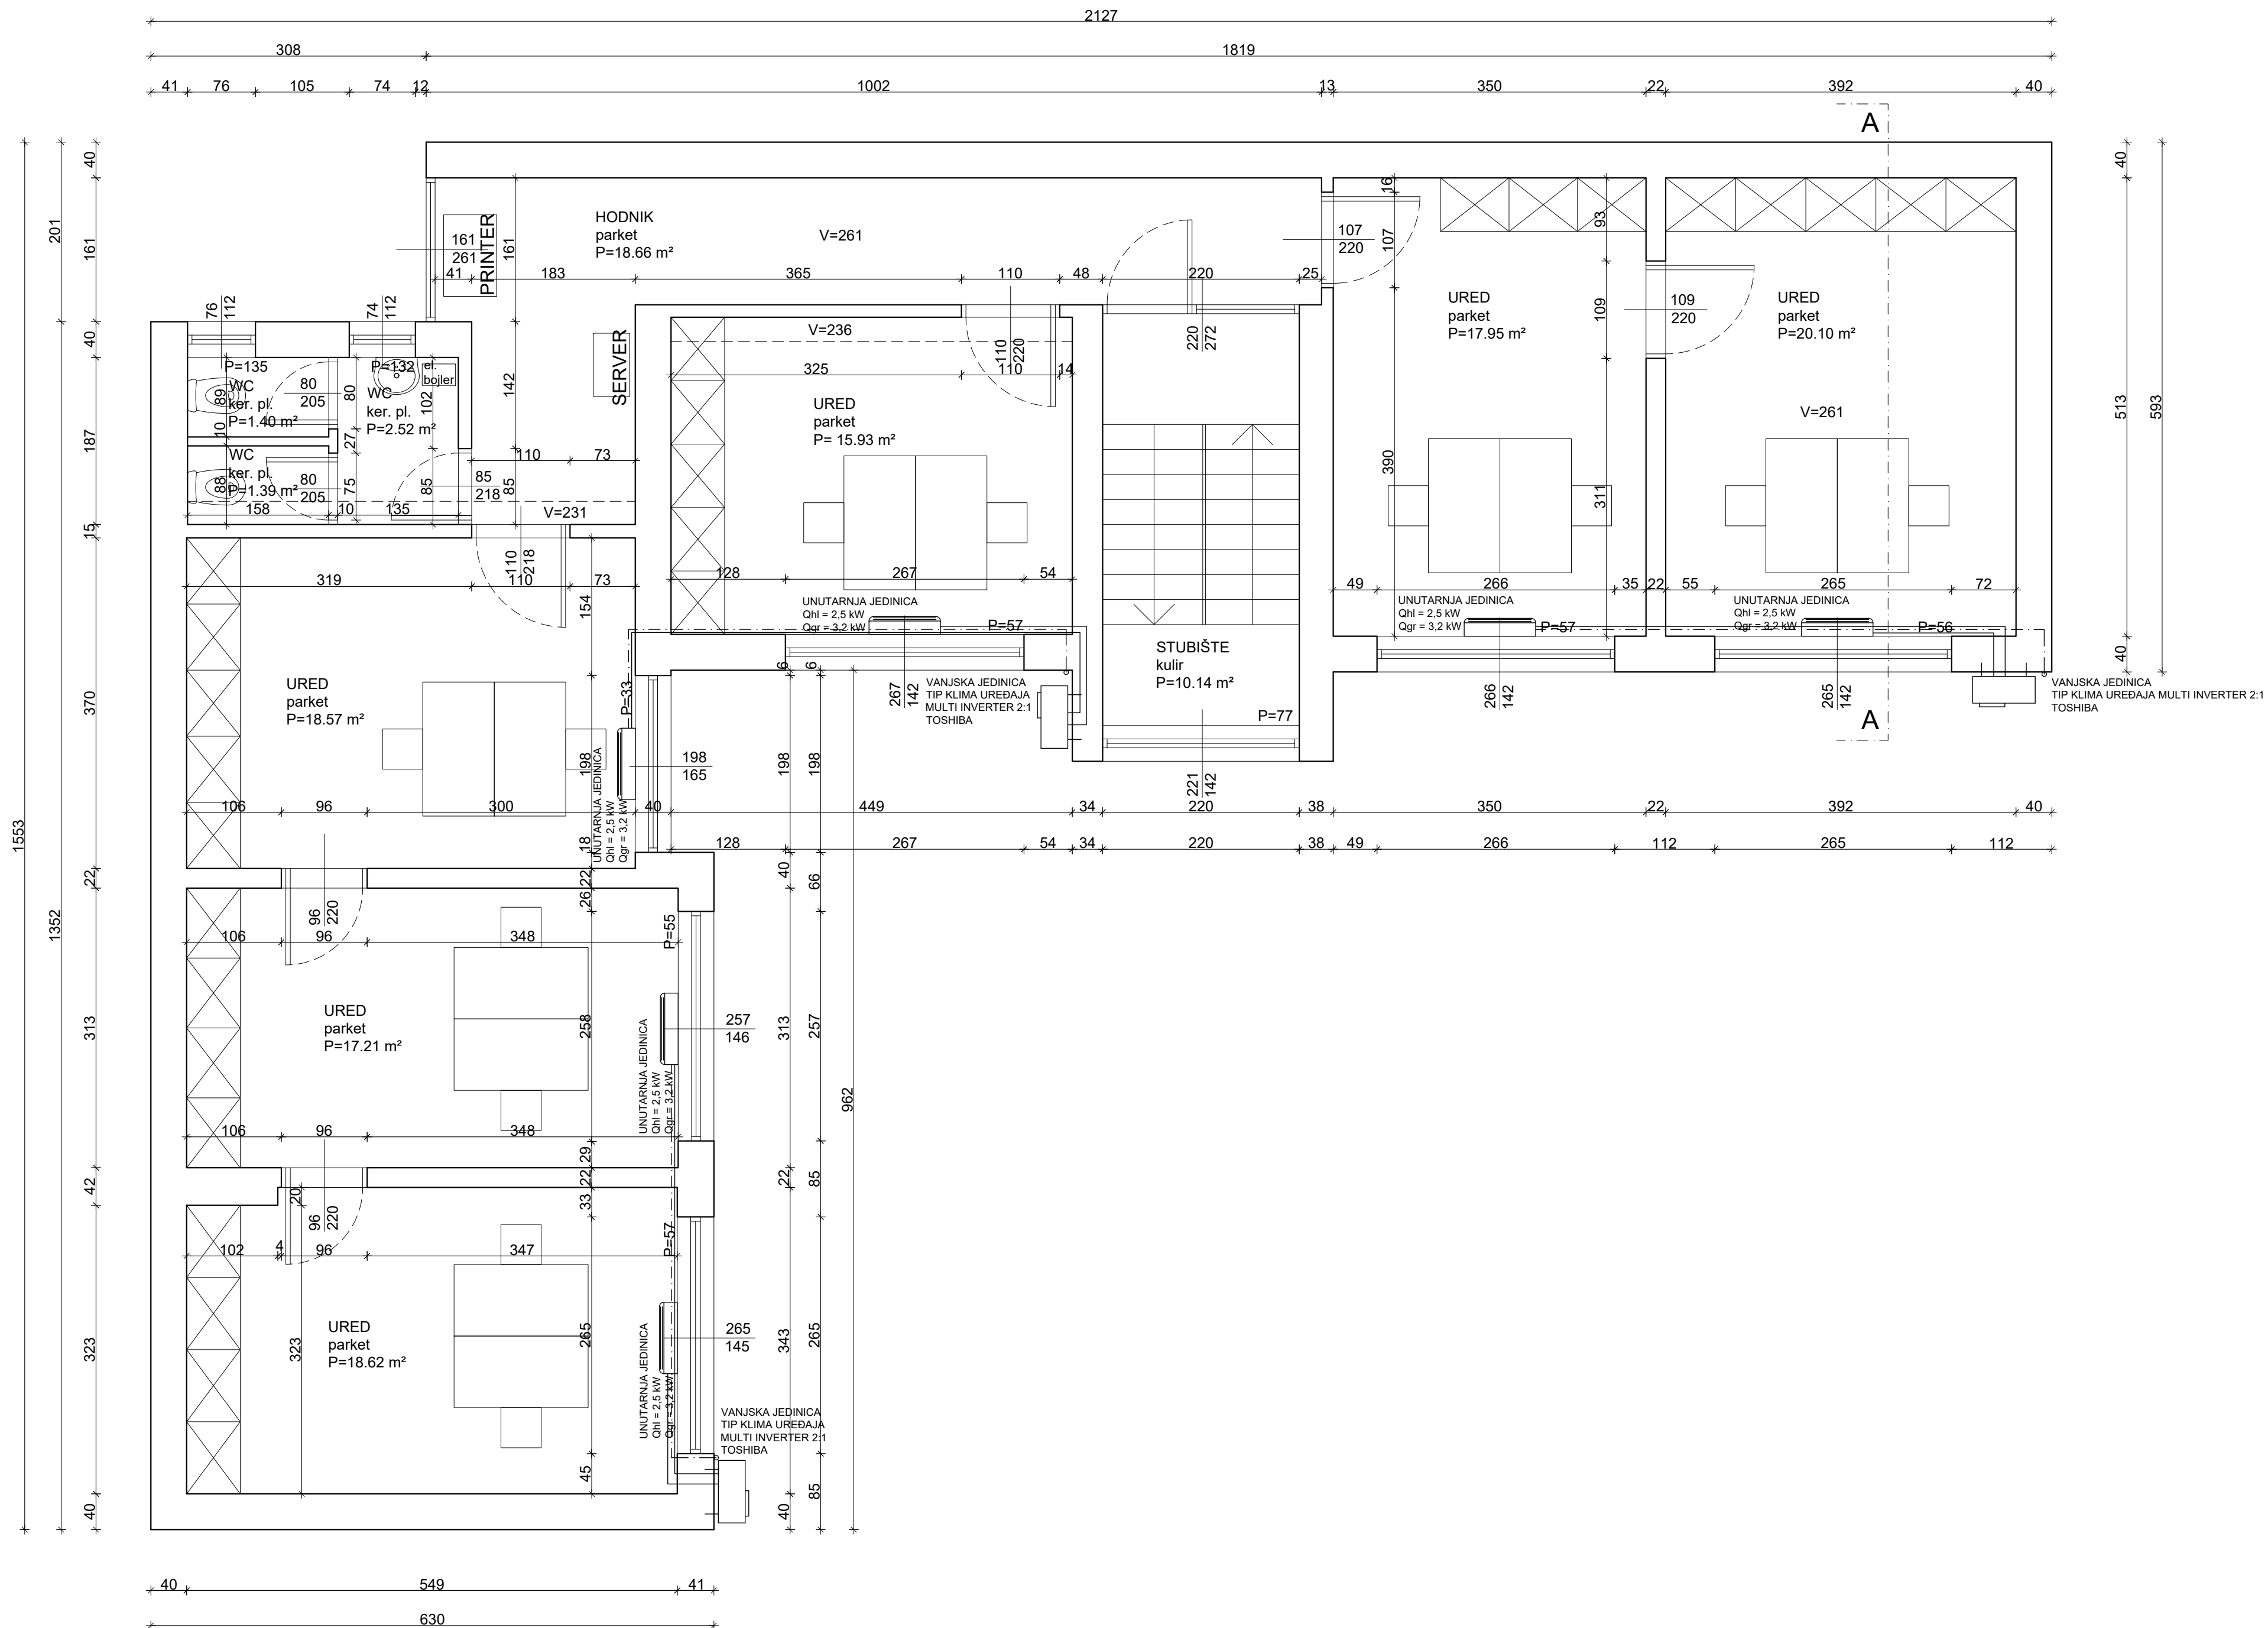




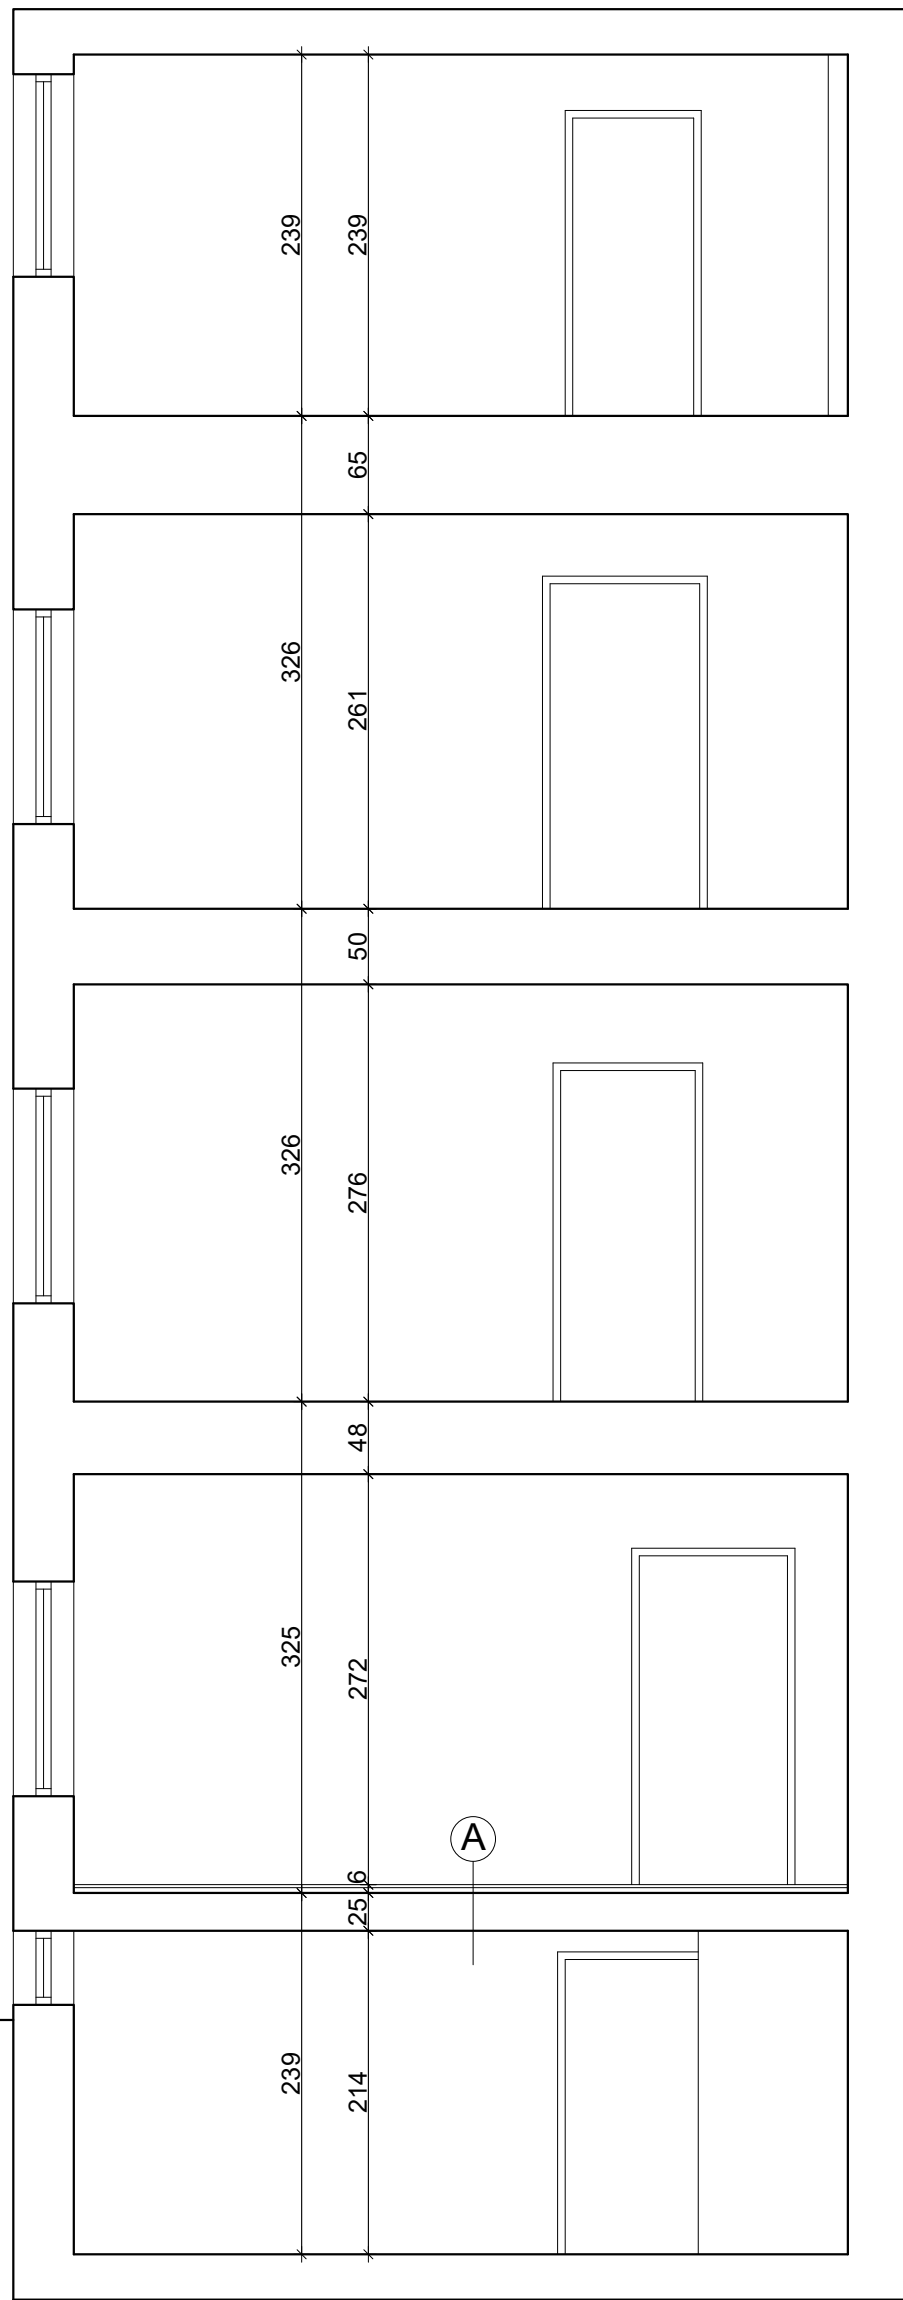

A - POD PRIZEMLJA
parket 1.5 cm
knauf ploče 2.5 cm
stiropor 2 cm
postojeća AB ploča

knauf suhi
estrih F142

A-A

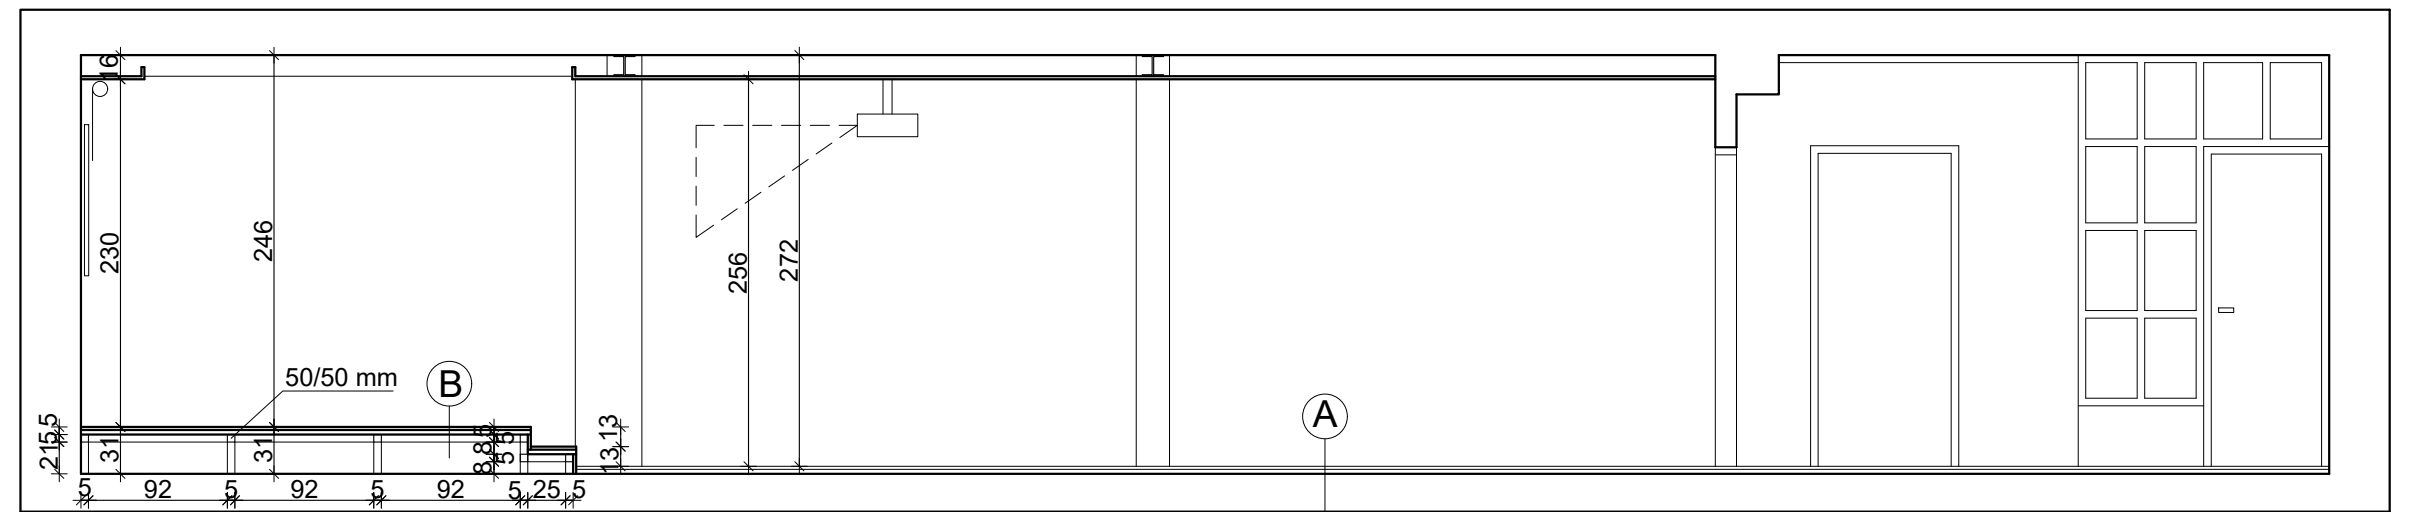


A - POD PRIZEMLJA
parket 1.5 cm
knauf ploče 2.5 cm
stiropor 2 cm
postojeća AB ploča

knauf suhi
estrih F142


B - PODEST
parket 1.5 cm
OSB ploče 2.5 cm
čelična podkonstrukcija

B-B

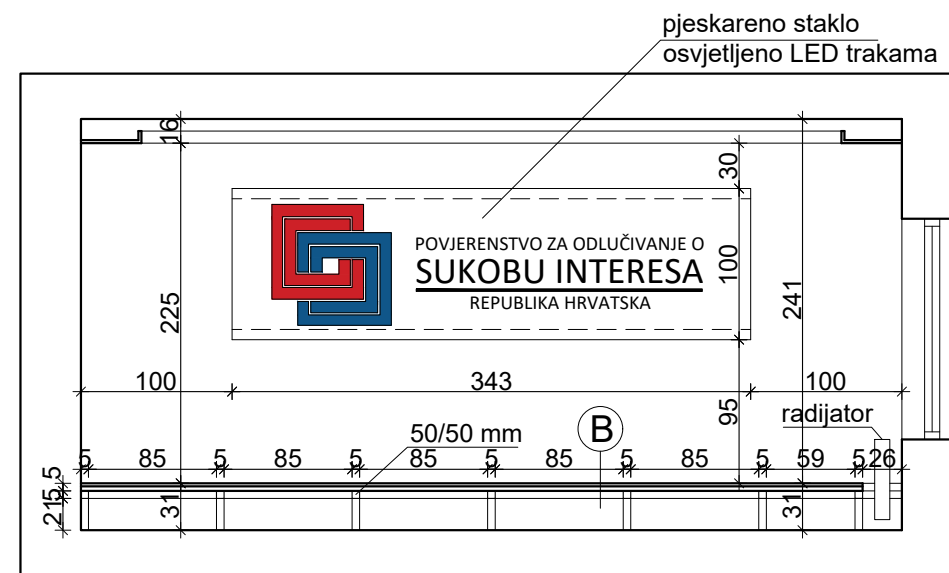

B - PODEST
parket 1.5 cm
OSB ploče 2.5 cm
čelična podkonstrukcija

C-C


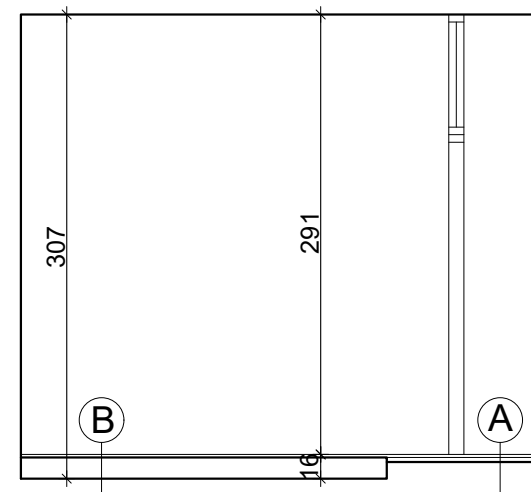


A - POD PRIZEMLJA
parket 1.5 cm
knauf ploče 2.5 cm
stiropor 2 cm
postojeća AB ploča


knauf suhi
estrih F142


D-D


B - POD PRIZEMLJA U SERVER SOBI
parket 1.5 cm
pjenobeton 16 cm
AB ploča

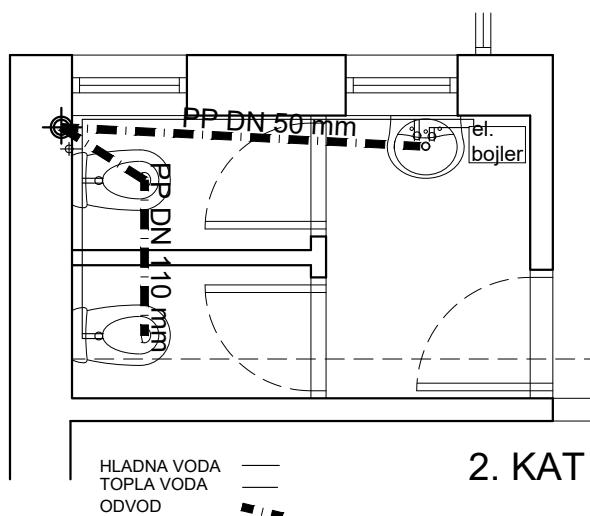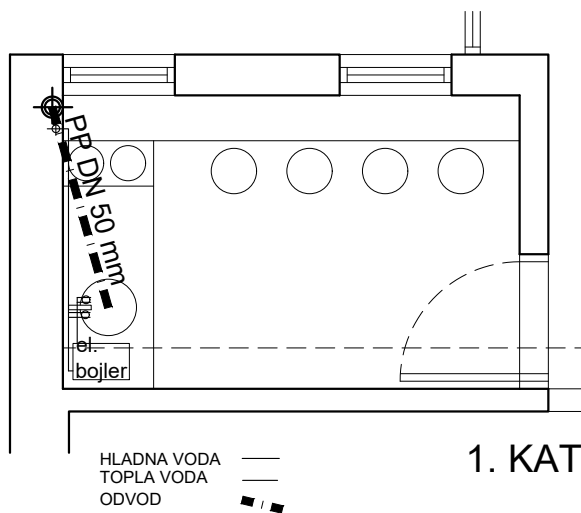

REKONSTRUIRANO STANJE
VODA I ODVODNJA MJ.1:50

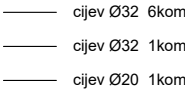

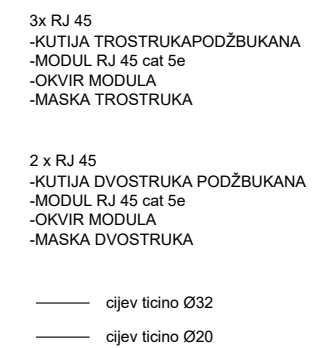


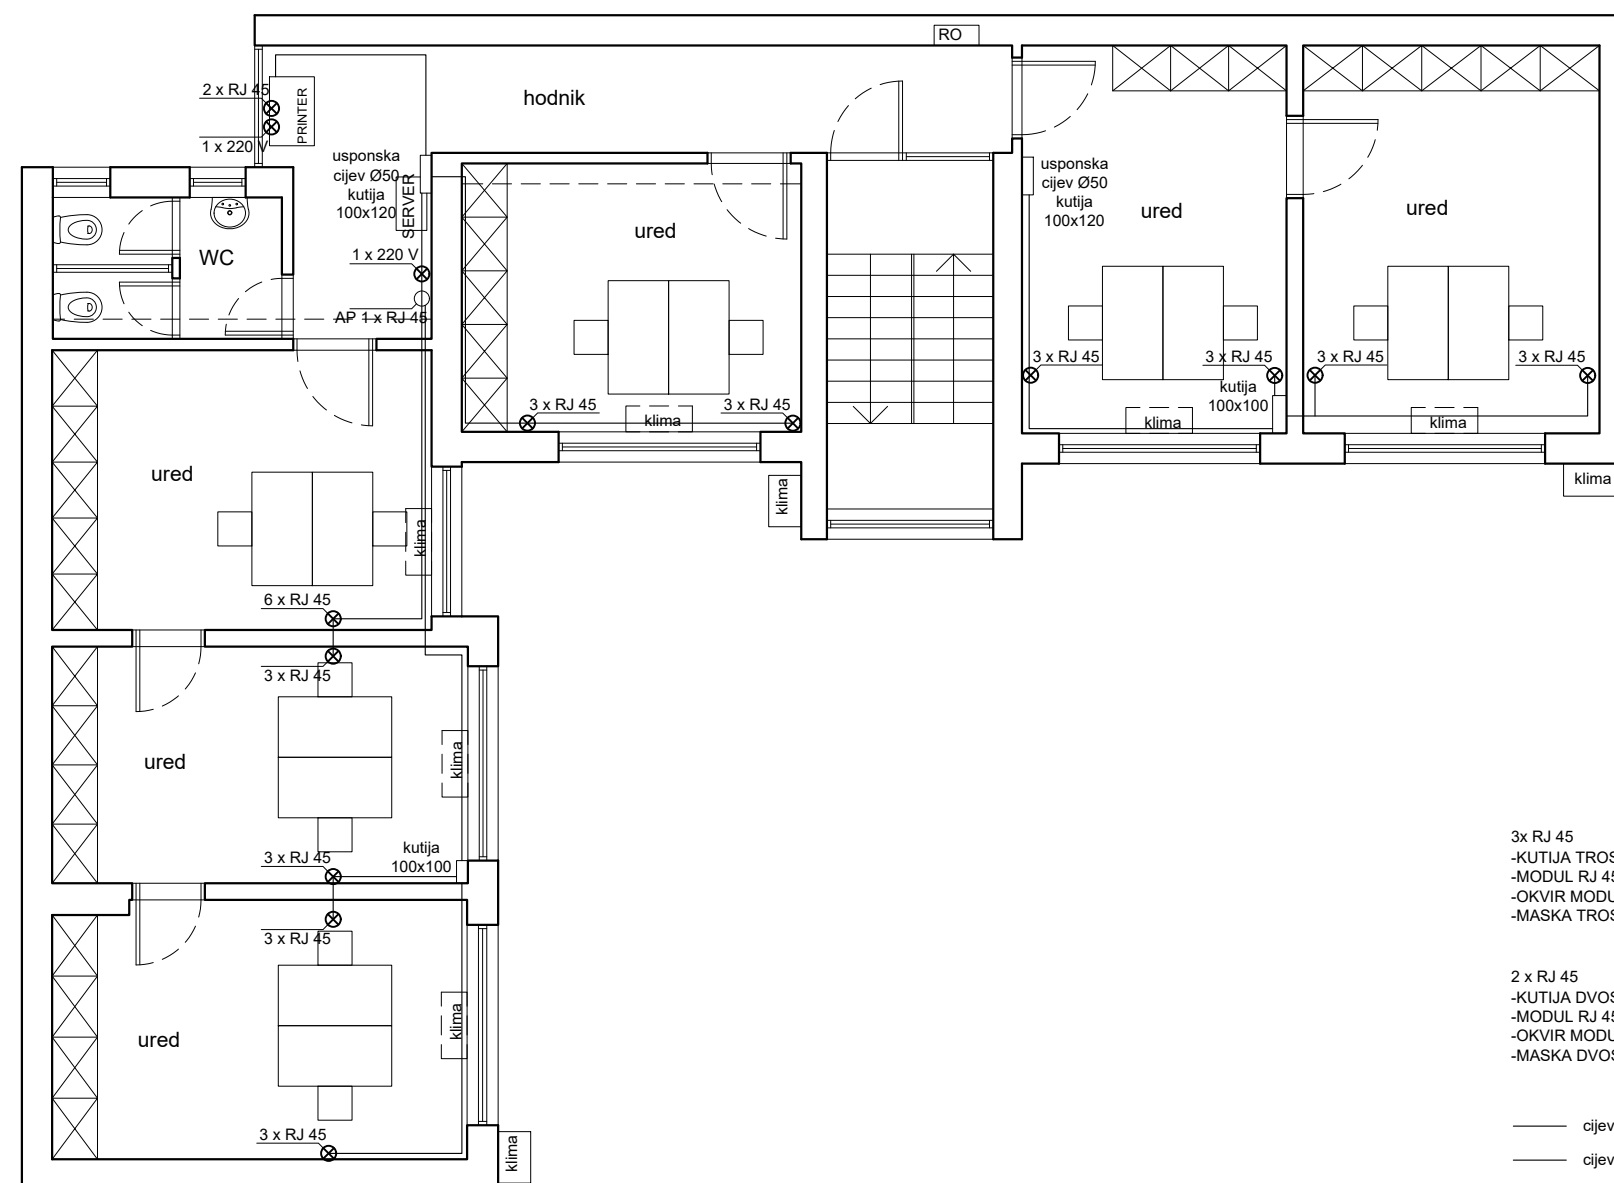


3x RJ 45
-KUTIJA TROSTRUKAPODŽBUKANA
-MODUL RJ 45 cat 5e
-OKVIR MODULA
-MASKA TROSTRUKA


2 x RJ 45
-KUTIJA DVOSTRUKA PODŽBUKANA
-MODUL RJ 45 cat 5e
-OKVIR MODULA
-MASKA DVOSTRUKA

— cijev ticino Ø32
— cijev ticino Ø20


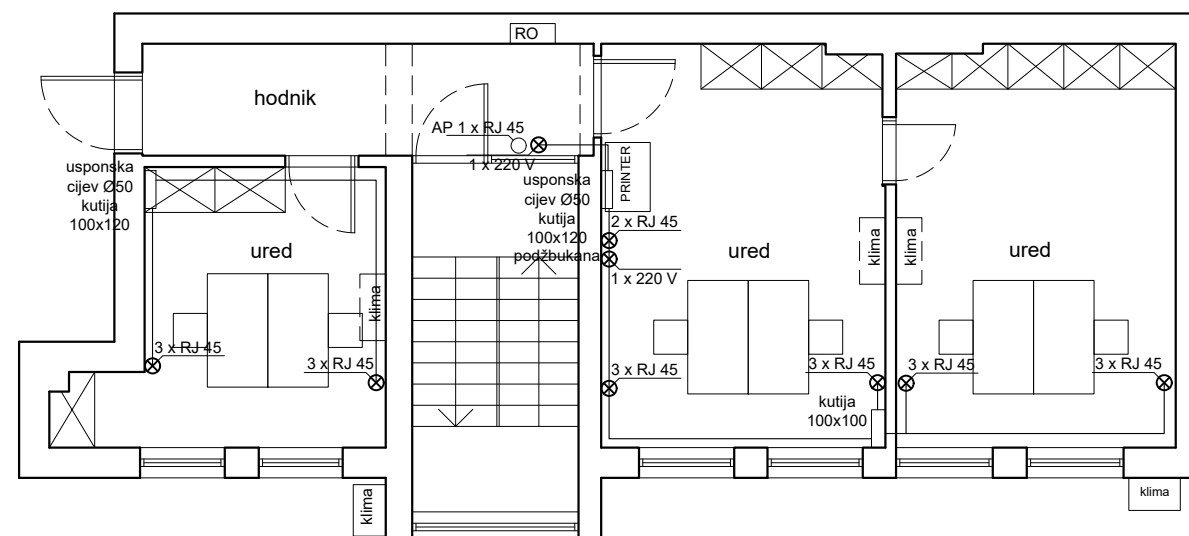


- cijev ticino Ø32
- cijev ticino Ø20
- ⊗ 3x RJ 45
 - KUTIJA TROSTRUKAPODŽBUKANA
 - MODUL RJ 45 cat 5e
 - OKVIR MODULA
 - MASKA TROSTRUKA
- ⊙ 2 x RJ 45
 - KUTIJA DVOSTRUKA PODŽBUKANA
 - MODUL RJ 45 cat 5e
 - OKVIR MODULA
 - MASKA DVOSTRUKA

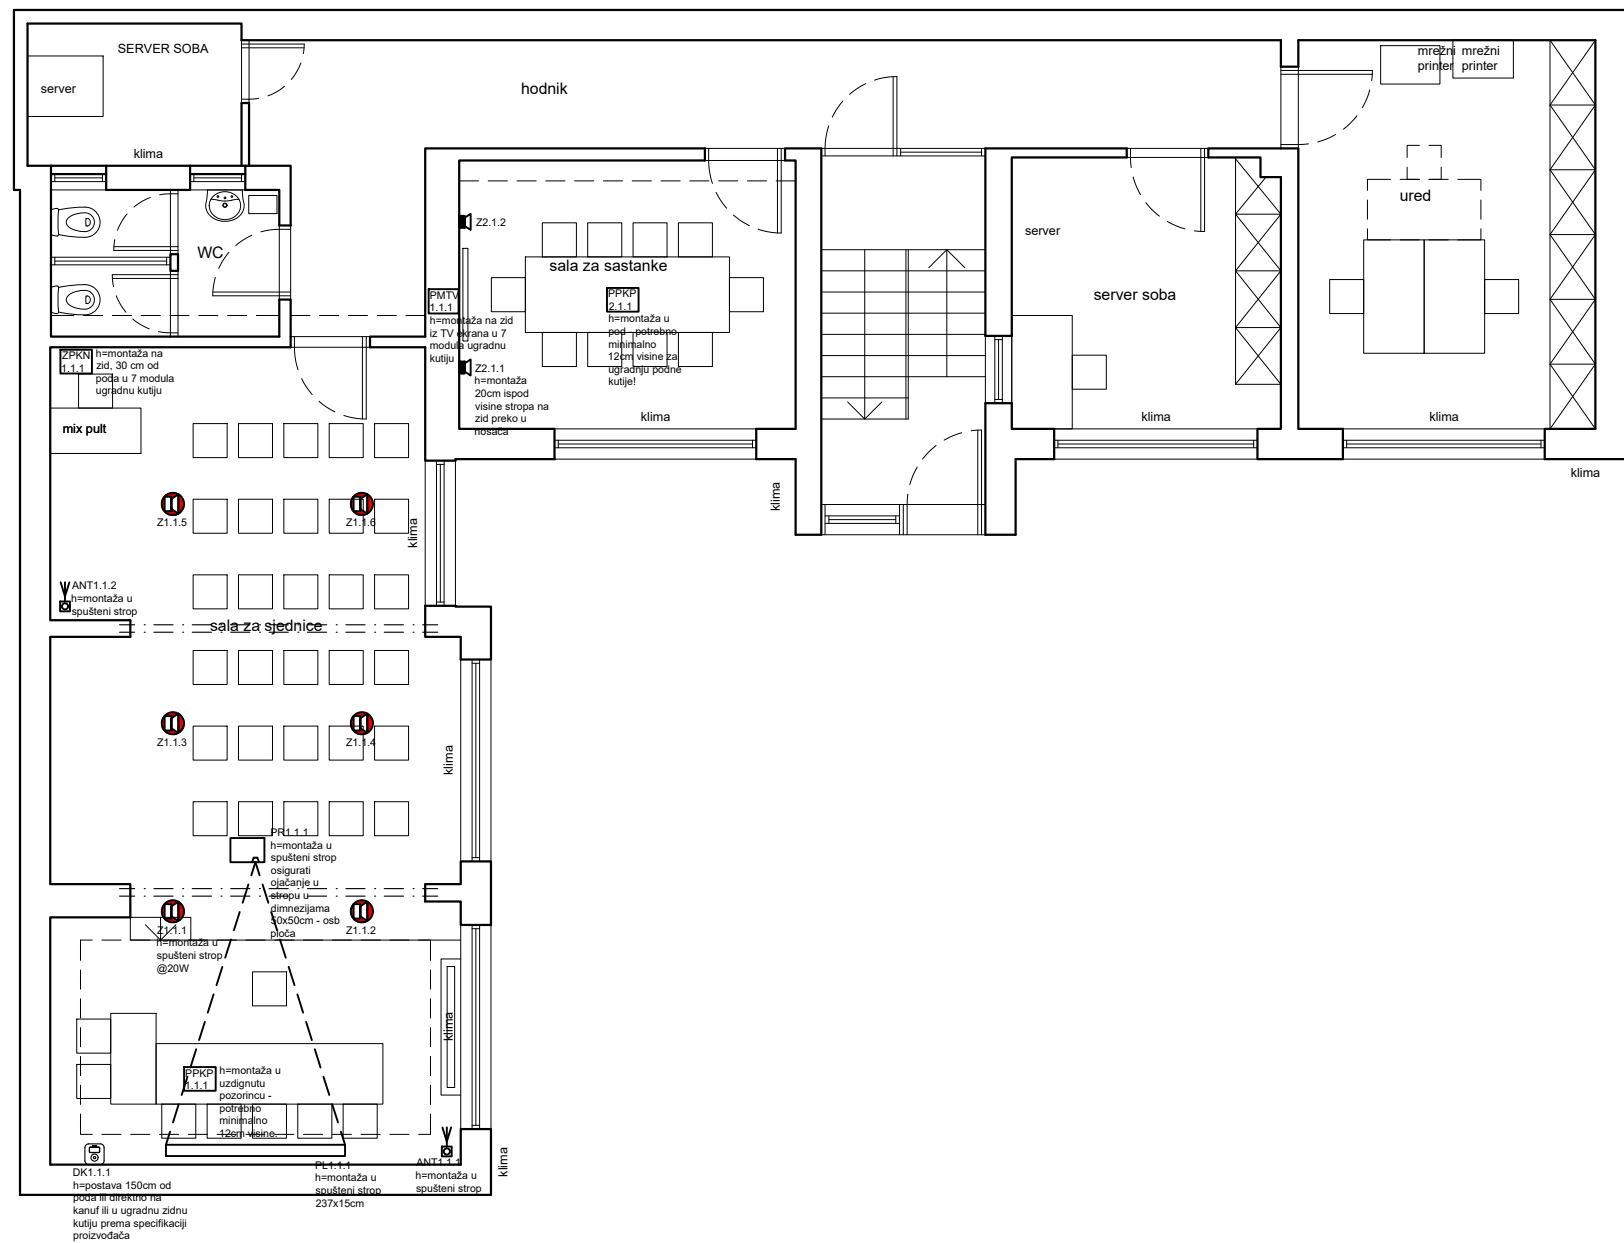

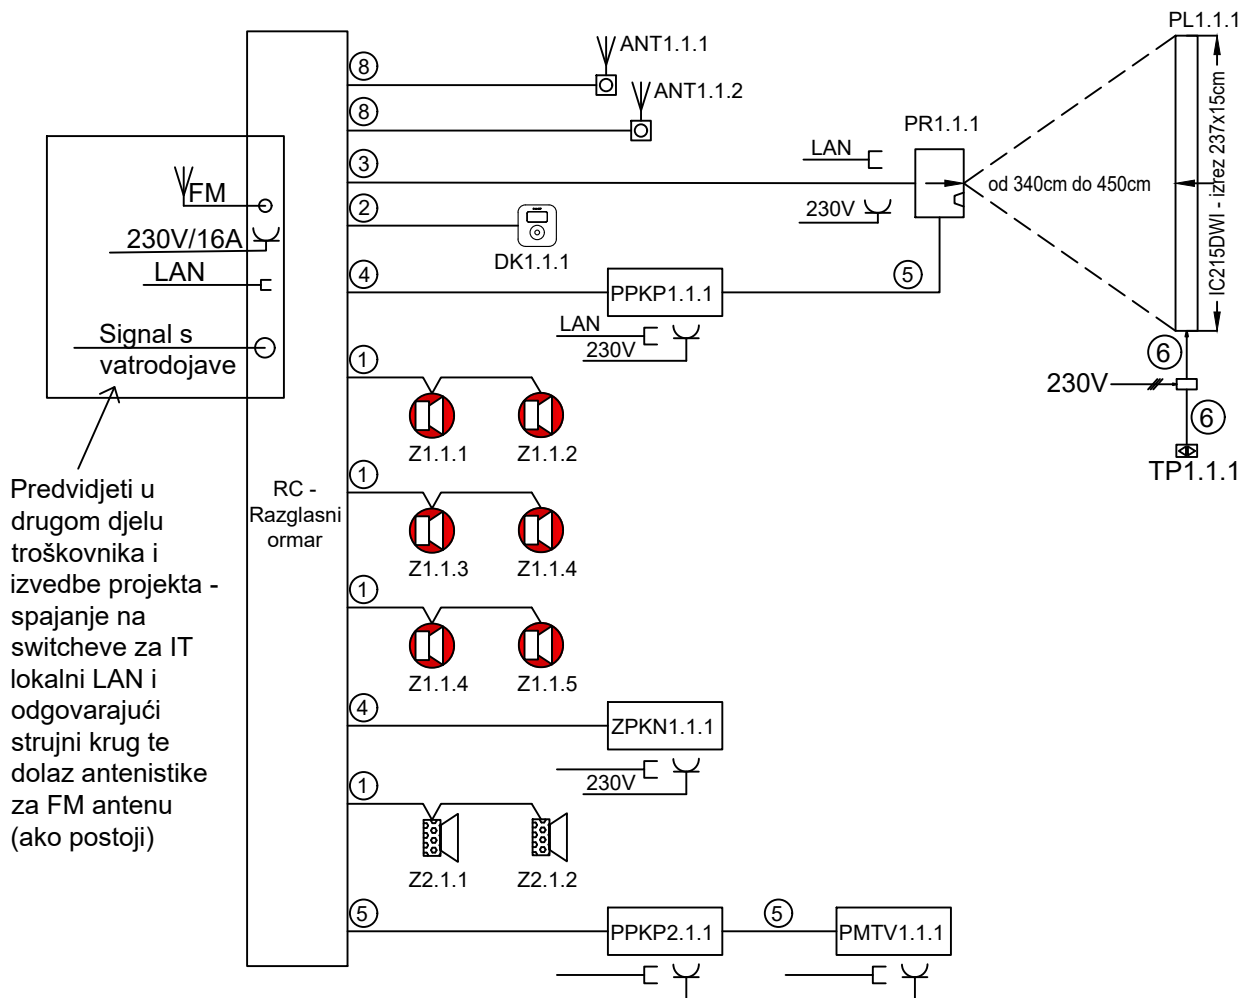

Legenda:

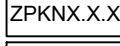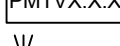-  - Ugradni zvučnik HUST CMX20DT @16Ω
-  - Nadgradni zvučnik HUST KUBO 5TBL @16Ω
-  - Digitalni kontroler HUST DCP1V4SEU
-  - Video / data prprojektor HUST EB-2265
-  - Podna priključna kutija prezentacije
-  - Zidna priključna kutija novinara
-  - Zidna priključna za TV ekran
-  - Antena bežičnog mikrofona HUST ANT TNCF
-  - Projekcijsko platno HUST IC215DWI

Kabli :

- ① - Zvučnički kabel 2x1.5 mm²
- ② - S/FTP CAT 6
- ③ - Tasker C114 + S/ FTP CAT 6 + HMDI
- ④ - TASKER C114
- ⑤ - S/FTP CAT6 + HDMI kabel
- ⑥ - PP/J 5x0.75 mm²
- ⑦ - SISTEMSKI PRESPOJNI KABEli
- ⑧ - RG 213



HUST d.o.o.
Marijana Stilinovića 53
10431 Sveta Nedelja
www.hust.hr

Mjerilo:	Naslov:
Datum: 09.09.2019	BLOK SHEMA MULTIMEDIJE
Verzija: 1.0	Projekt: Povjerenstvo za sukob interesa
List: 1/1	Naručitelj: Arhitektonski studio Grgurić d.o.o.
Pr.br.: 1240.	Izradio: Tomislav Stubičan, bacc.oec.